

# STRANDVIEW TOWER CONDOMINIUM

EXHIBIT 'B'


ENCLOSURE PLAT 802K

PAGE

SHEET NO. 01

MK ENGINEERING, INC.  
 260 PROFESSIONAL PL.  
 N. FORT MYERS, FLORIDA

DATE: September 1976  
 JOB NO. 2547

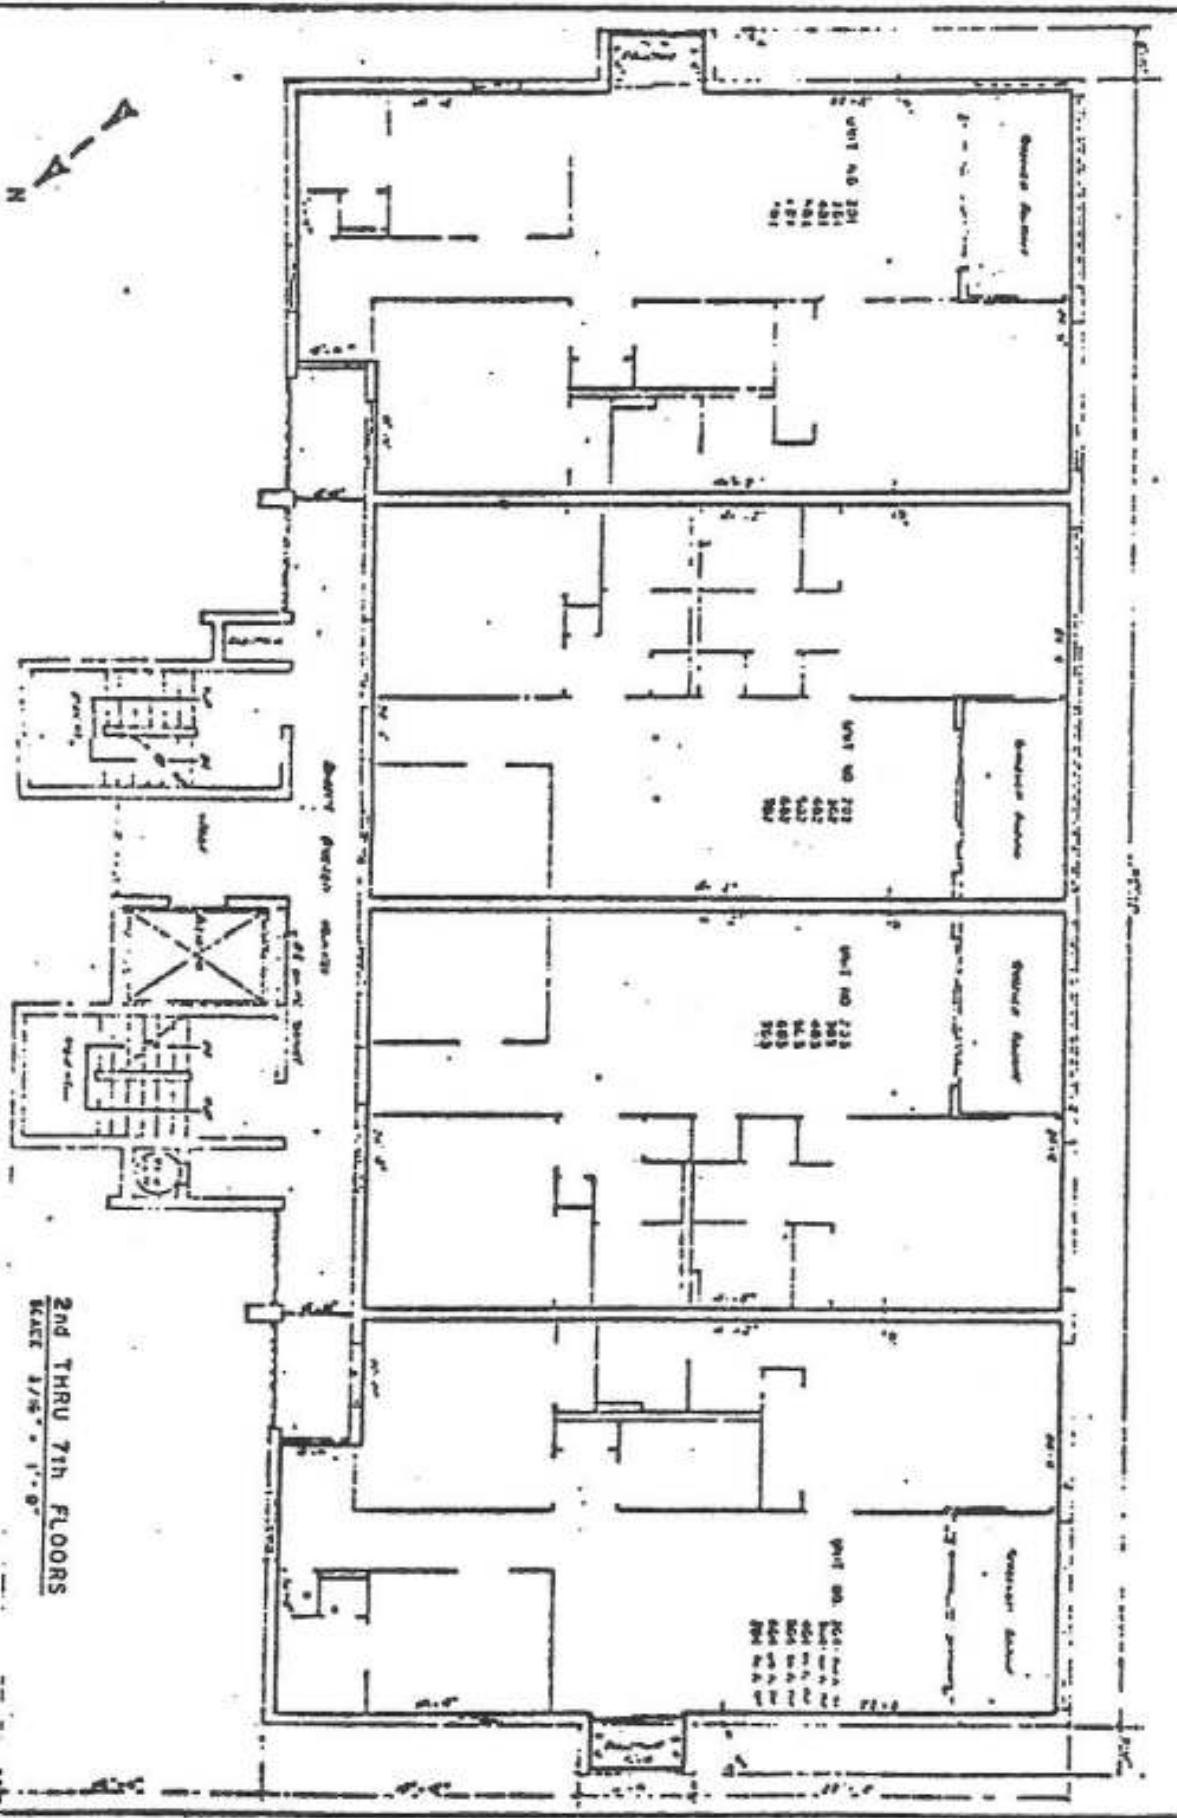

2ND THRU 7TH FLOORS  
 SCALE 1/8" = 1'-0"

Notes: 1. See Enclosure Plat 802K for location of this floor plan.